

*ADDENDUM NO. 1*

*NOTAWASEPPI HURON BAND OF THE POTAWATOMI*

*RECREATION FACILITIES PROJECT*

Addendum No. 1 to the plans and specifications for the Notawaseppi Huron Band of the Potawatomi, Recreation Facilities Project as prepared by Wightman & Associates, Inc., dated August, 15, 2011.

This Addendum No. 1 supplements and modifies the Contract Documents relating to the above referenced project. This Addendum shall be deemed a part of the Contract Documents, and to the extent that the provisions of the other Contract Documents are in conflict herewith, this Addendum shall control.

A) The Bid Opening date, time and location shall be as follows:

“The Nottawaseppi Huron Band of the Potawatomi will receive sealed bids for the construction of the Recreation Facilities until 2:00 p.m., local time on Thursday, the 1<sup>st</sup> day of September 2011, at the Nottawaseppi Huron Band of the Potawatomi Community Building, 1488 Mno-Bmadzewen Way, Fulton, MI 49052, at which time and place all Bids will be opened and read aloud.”

B) Alternate No. 1D – Rolling Door shall be added to the Alternates section on page PS-8. The description shall be as follows:

“Alternate No. 1D – Rolling Door

In lieu of steel double doors into the Storage Room, install an overhead rolling door for a 8’ wide by 6’-8” tall opening.”

C) Alternate No. 5 – Equipment Costs shall be added to the Alternates section on Page PS-8. The description shall be as follows:

“Alternate No. 5 – Equipment Purchase

The Owner is considering directly purchasing the sports equipment as they are eligible for GSA pricing. The Owner shall purchase all equipment in the Equipment List on Drawing 110142-02 in lieu of the Contractor. This includes all equipment except the backstop. The backstop and all fencing shall match and be purchased from the same manufacturer. Contractor shall coordinate purchase and delivery with the Owner and shall assemble and install equipment.”

D) Under the Doors and Frames item, the second sentence in paragraph 1 on page PS-21 of the Specifications shall be modified to read as follows:

“The building shall be equipped with two (2) 3’-0” x 6’-8” x 1-3/4” and two (2) 4’-0” x 6’-8” x 1-3/4”, 16-guage galvanized, insulated metal doors with a 16-guage galvanized masonry frame.”

E) Item Rolling Door shall be added below the Doors and Frames item on page PS-21 to read as follows:

“Rolling door shall be Cornell Iron Works, Inc. Thermiser Door or equal. The door shall be Stainless Steel/Galvanized Steel: 22 gauge AISI type 304 series stainless steel/24gauge, Grade 40, ASTM A 653 galvanized steel zinc coating, face mounted with exterior lock, weather stripping, and lintel seal.

- F) Under the Alternate 3B – Colored Concrete, layout information for the integral coloring of the concrete has been provided on Sketch Add. 1. The basketball/tennis court shall be widened by 2', dimensions shall be 124'x90'.
- G) Under Note 19 on Drawings 110142-01, the following shall be added: "Topsoil shall be screened using a minimum screen size of 5/8"x5/8". Stockpile rock debris onsite as directed by the Engineer."

The CONTRACTOR hereby acknowledges receipt of this Addendum No. 1 and shall include a signed copy with his bid.

Contractor: \_\_\_\_\_

By: \_\_\_\_\_

Title: \_\_\_\_\_

Date: \_\_\_\_\_

**NOTTAWASEPPI HURON BAND OF THE POTAWATOMI  
RECREATION FACILITIES  
PROPOSAL**

<b>ITEM NO.</b>	<b>ESTIMATED QUANTITY</b>	<b>UNIT</b>	<b>DESCRIPTION</b>	<b>UNIT PRICE</b>	<b>TOTAL PRICE</b>
1	1	L.S.	Restroom/Storage Building		
2	1	L.S.	Sand Volleyball Court		
3	1	L.S.	Basketball/Tennis Courts		
4	1	L.S.	Baseball/Softball Field		
5	1	L.S.	Soccer Field		
6	1	L.S.	Bleachers		
			<b>Total Base Bid:</b>		\$

*State the Amount to Add or Deduct from Item No. 1 Above.*

1A	1	L.S.	Precast Structure		\$
1B	1	L.S.	Cultured Stone and Roof Returns		\$
1C	1	L.S.	Glazed Block		\$
1D	1	L.S.	Rolling Overhead Door		\$

*State the Amount to Add or Deduct from Item No. 3 Above.*

3A	1	L.S.	Vinyl Coated Fence at Basketball/Tennis Courts		\$
3B	1	L.S.	Colored Concrete		\$


*State the Amount to Add or Deduct from Item No. 4 Above.*

4A	1	L.S.	Vinyl Coated Fence at Softball/Baseball Field		\$
----	---	------	---	--	----

*State the Amount to Add or Deduct from Items No. 2-6 Above.*

5	1	L.S.	Equipment Purchase		\$
---	---	------	--------------------	--	----

**FIRM NAME:** \_\_\_\_\_

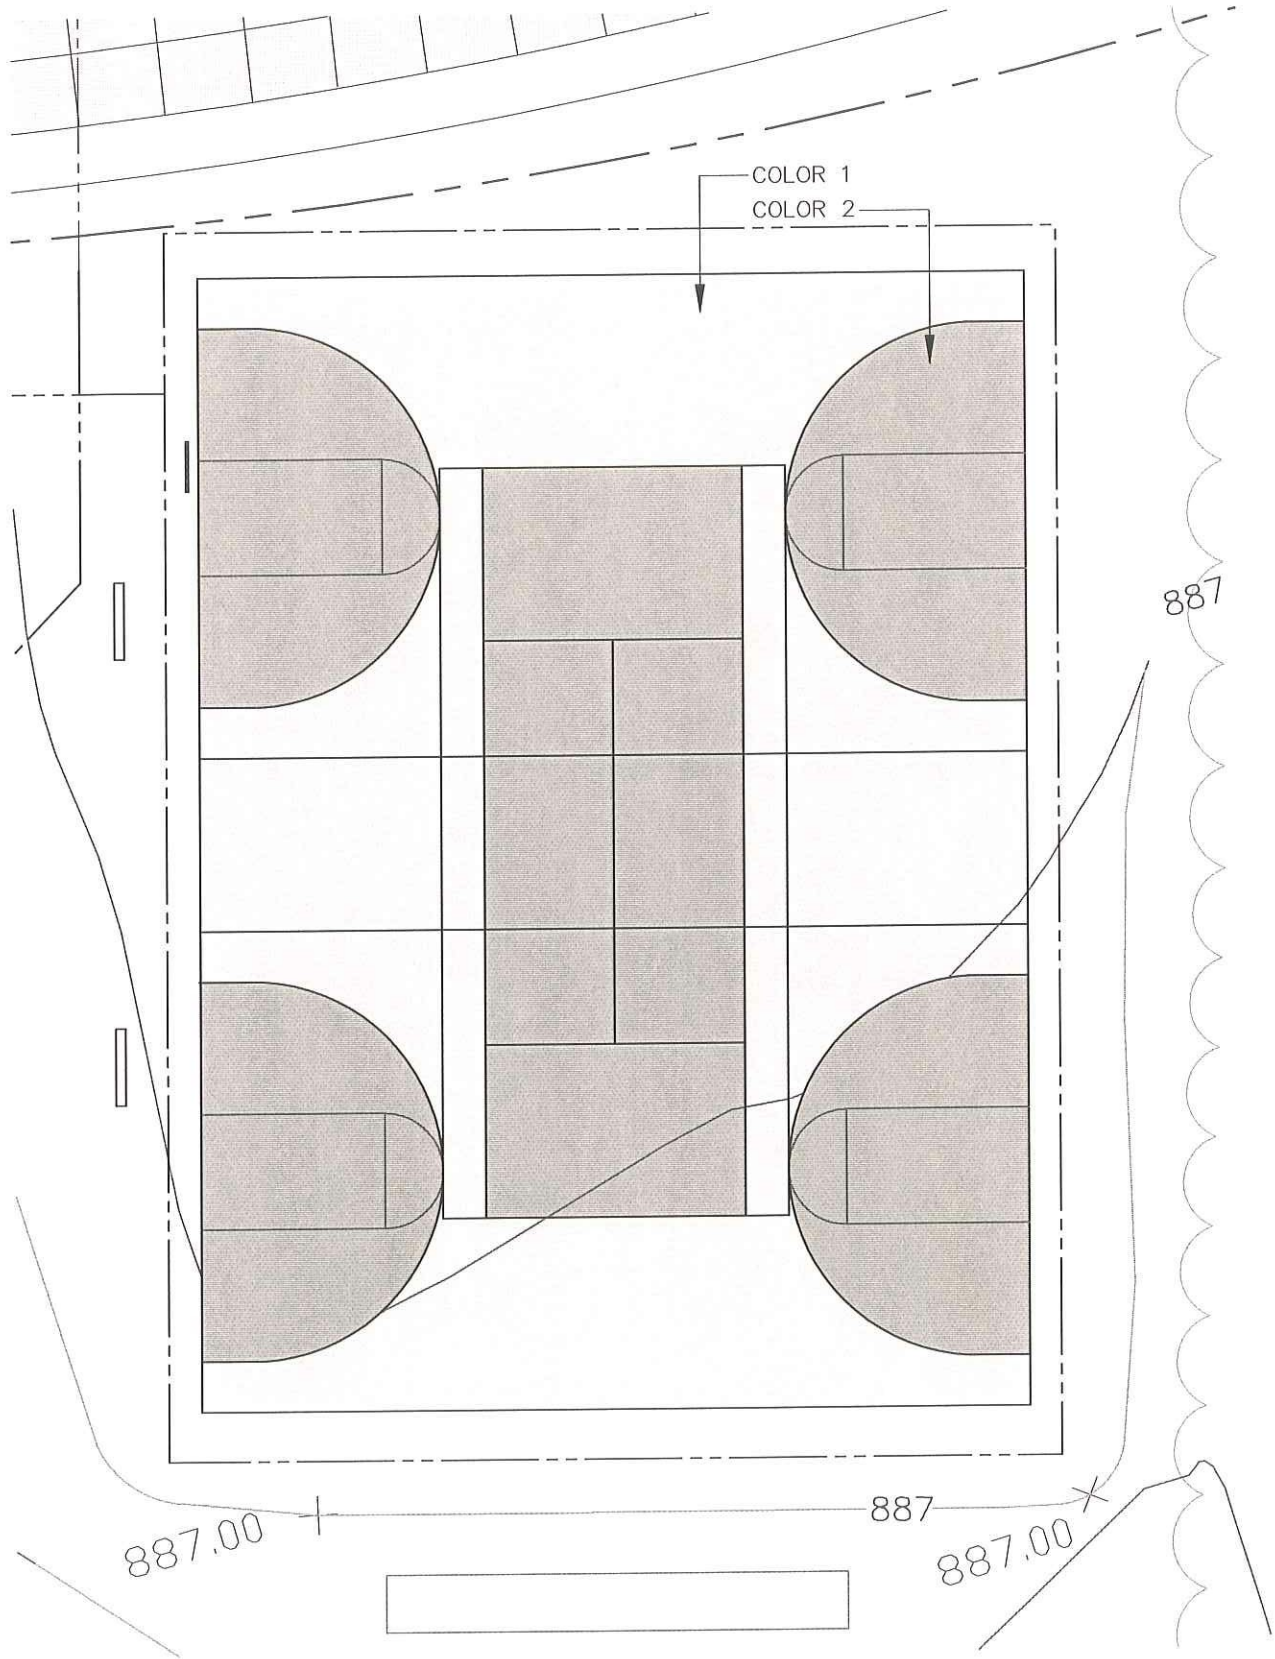

APPROVED BY: *MATT DAVIS*  
 DATE: AUGUST, 2011  
 SCALE: 1" = 20'  
 DRAWN BY: H.J.C. CHECKED BY: *SND*  
 JOB NO. 110142 SK-1

**NOTTAWASEPPI HURON BAND  
 OF THE POTAWATOMI  
 RECREATION FACILITIES**  
 ADDENDUM NO.1

**WIGHTMAN & ASSOCIATES, INC.**  
 ENGINEERING ♦ SURVEYING ♦ ARCHITECTURE  
 2303 PIPESTONE ROAD BENTON HARBOR, MI 49022  
 PHONE: (269) 927-0100 FAX: (269) 927-1300  
 WWW.WIGHTMAN-ASSOC.COM